


1 BEDROOM UNIT

AREA = 57.80 SQ. M.
622.15 SQ. FT

1
SK3.01

1 BEDROOM

1 : 50

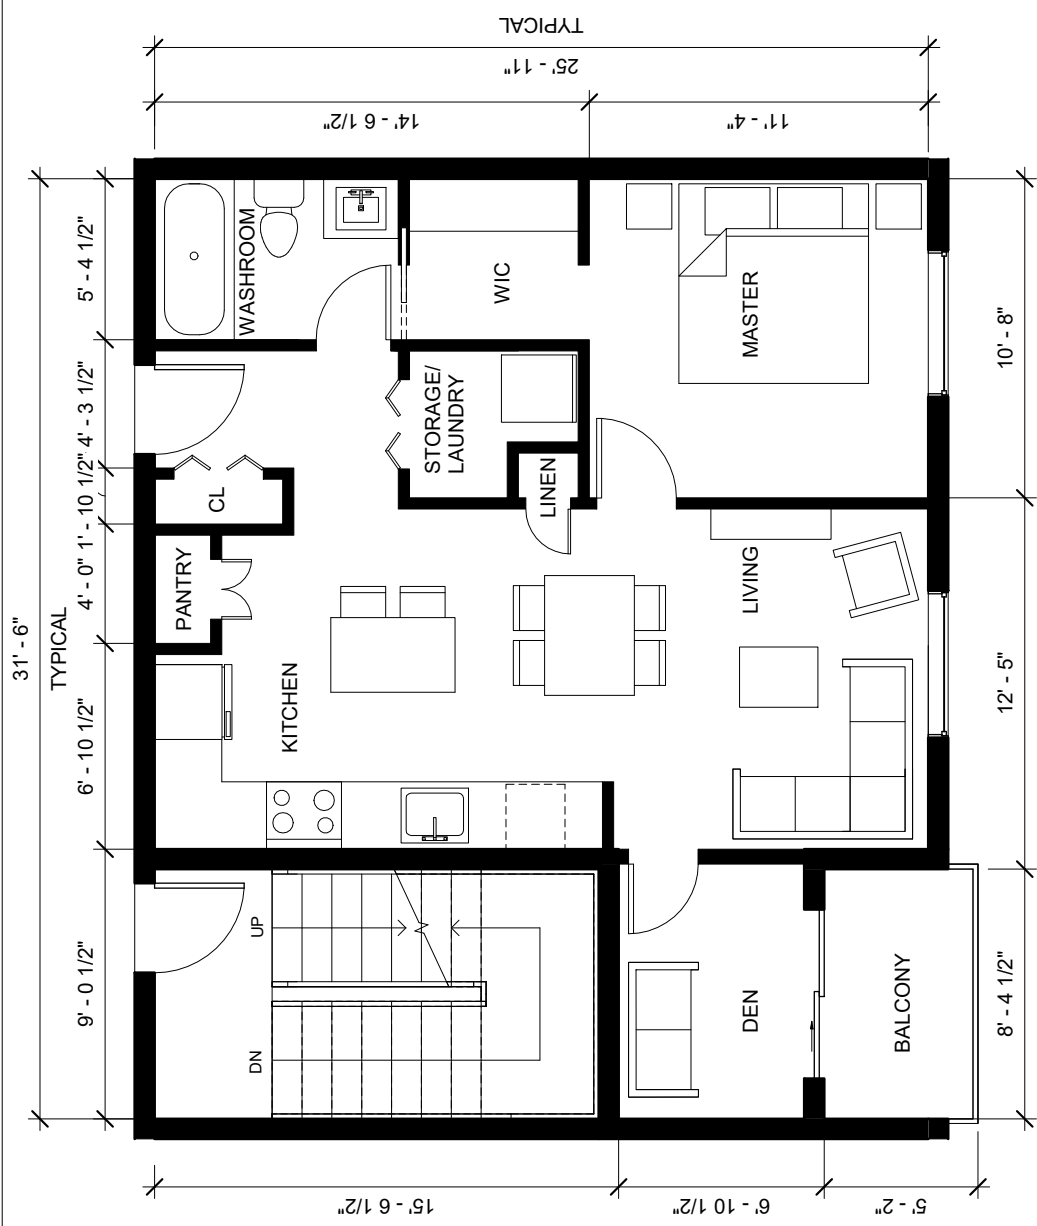


1 1 BEDROOM + DEN UNIT
 SK3.02 1 : 50

1 BEDROOM + DEN UNIT
 AREA = 63.21 SQ. M.
 680.40 SQ. FT.

BALCONY
 AREA = 4.00 SQ. M.
 43.00 SQ. FT.

DAAS DESIGN AND ARCHITECTURE STUDIO	ROSSLAND SENIORS RESIDENCE	Drawing title 1 BEDROOM + DEN UNITS	Drawing number SK3.02
		1/30/2020 1:44:13 PM	Scale 1 : 50




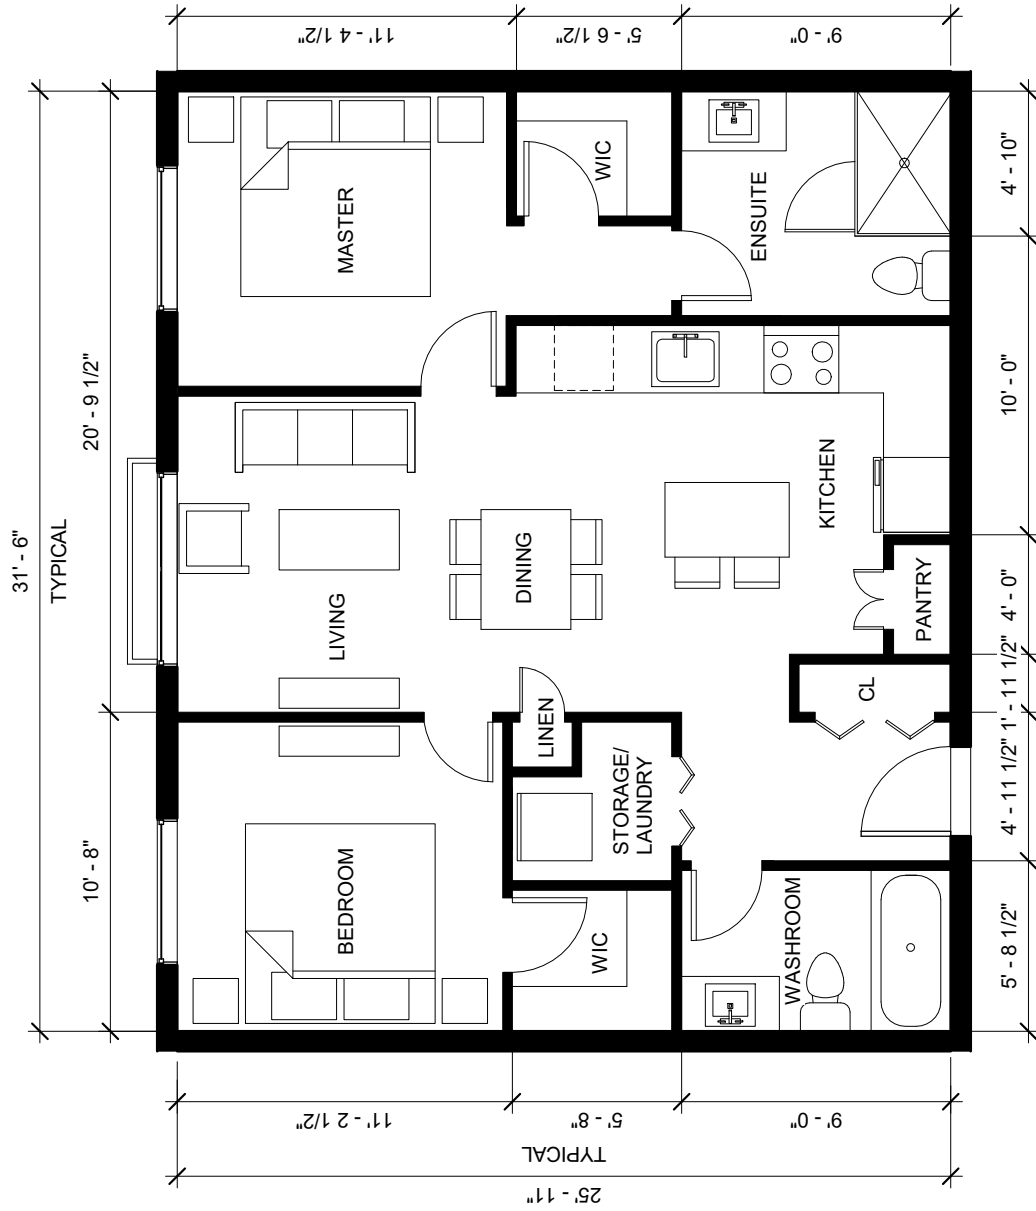

2 BEDROOM UNIT

AREA = 80.37 SQ. M.
 865.10 SQ. FT

1
 SK3.03 1 : 50
2 BEDROOM UNIT

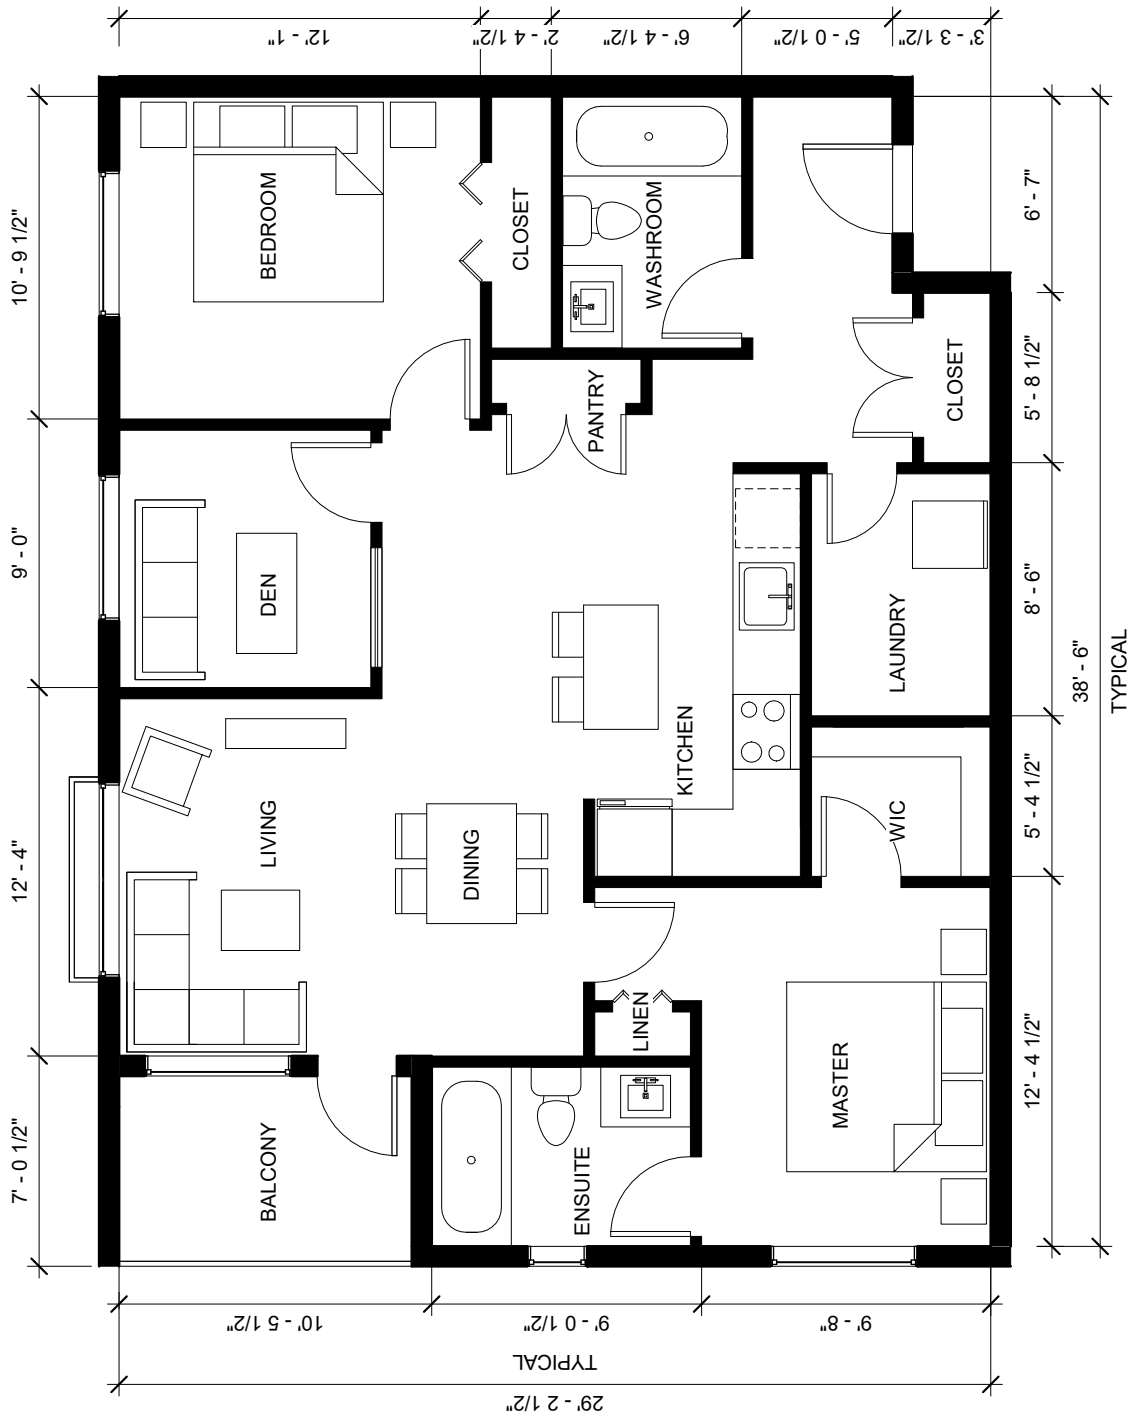

2 BEDROOM UNIT + DEN

AREA = 108.83 SQ. M.
1 171.44 SQ. FT

1 2 BEDROOM + DEN

SK3.04 1 : 50



Drawing title

2 BEDROOM + DEN UNITS


1/30/2020 1:44:14 PM

Drawing number

SK3.04

Scale

1 : 50

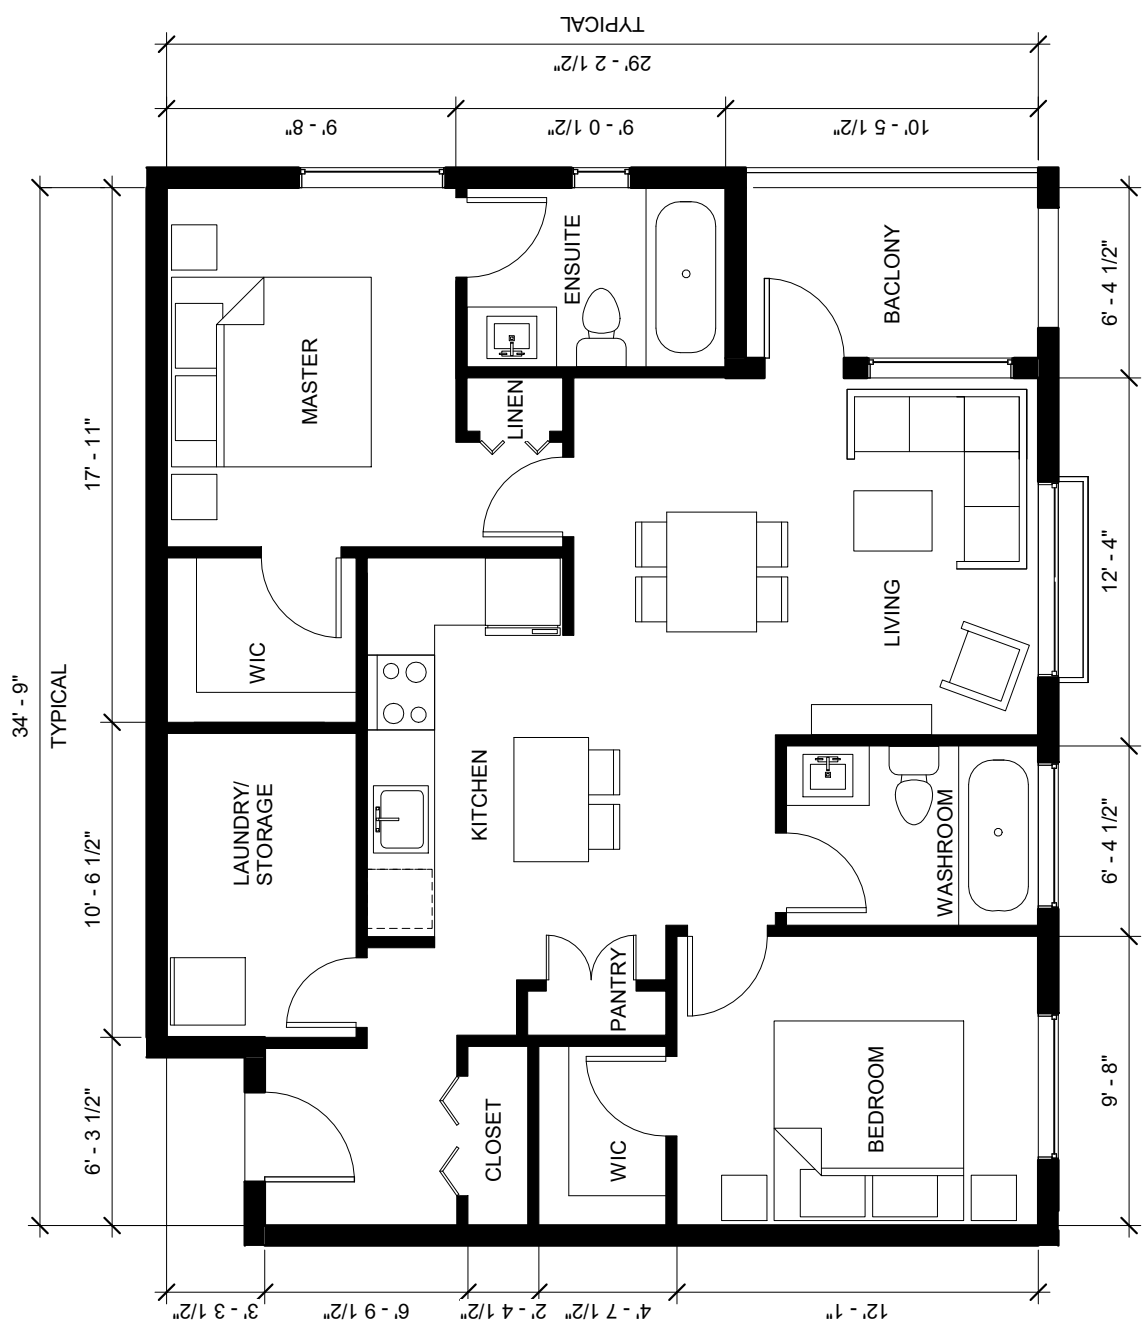

2 BEDROOM CORNER UNIT
 AREA = 92.19 SQ. M.
 992.32 SQ. FT

BALCONY
 AREA = 6.20 SQ. M.
 66.74 SQ. FT.

1 **2 BEDROOM CORNER**
 SK3.05 1 : 50


Drawing number **SK3.05**
 Scale 1 : 50

Drawing title **2 BEDROOM CORNER**
 1/30/2020 1:44:15 PM



ROSSLAND SENIORS RESIDENCE

DAAS
 DESIGN AND ARCHITECTURE STUDIO

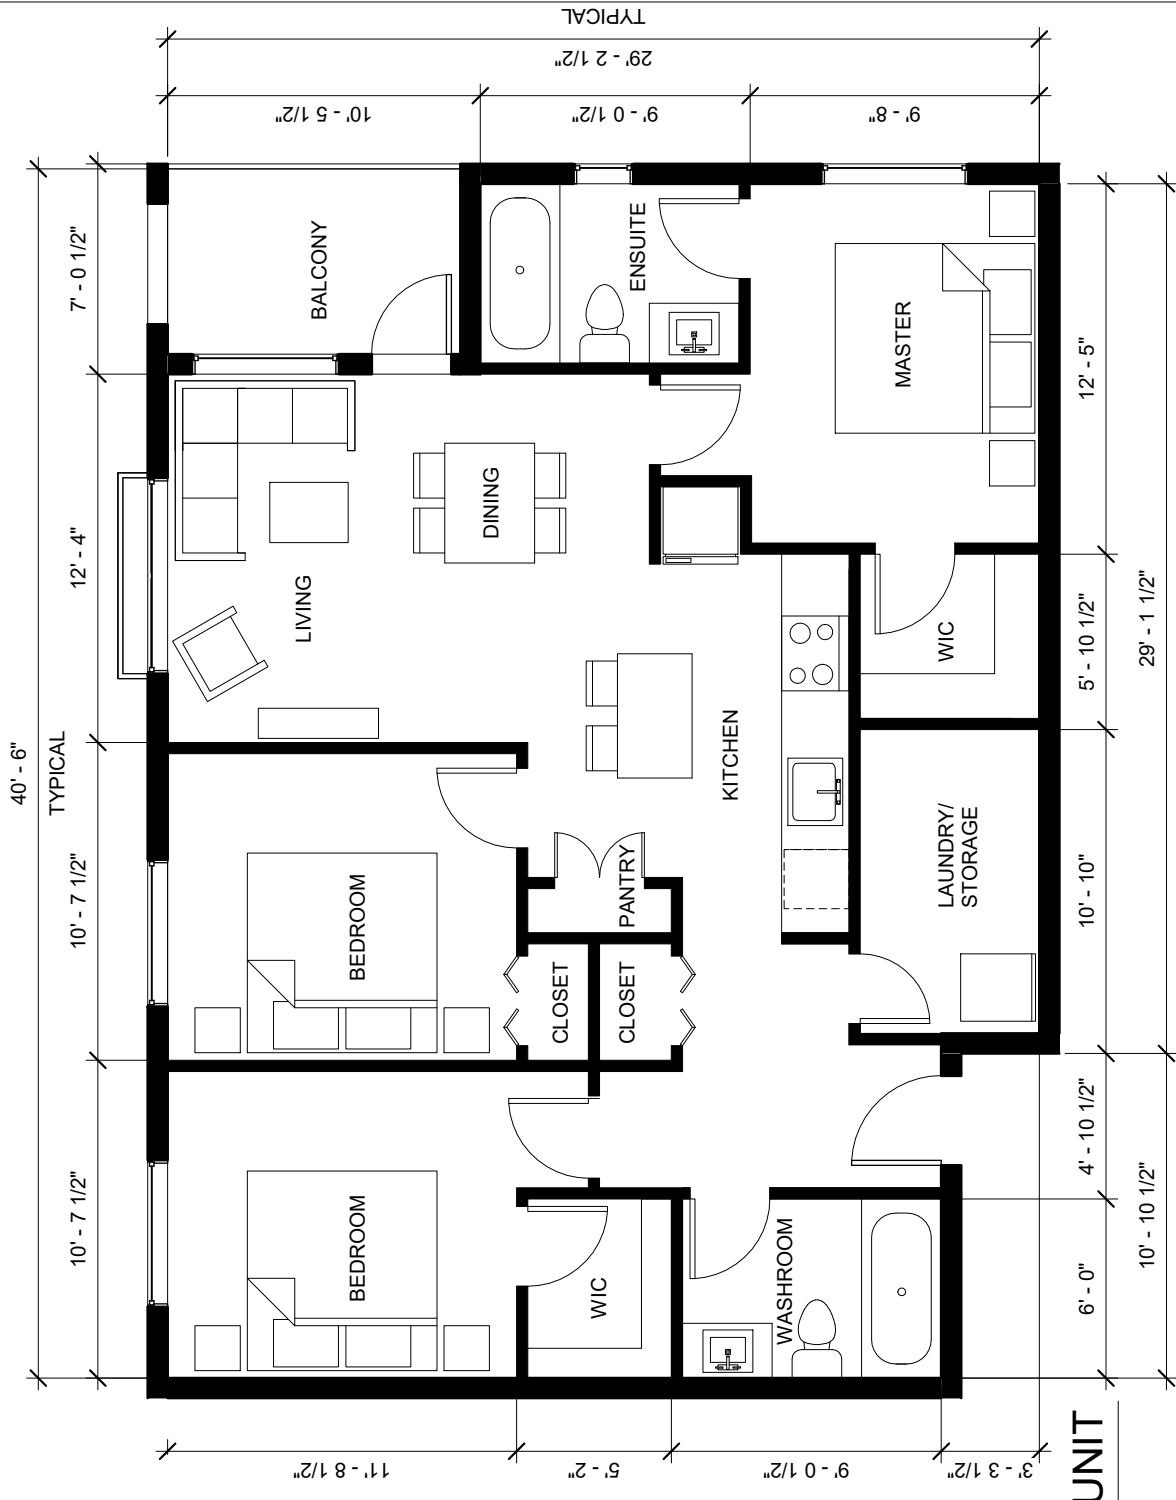


3 BEDROOM CORNER UNIT
 AREA = 105.28 SQ. M.
 1 133.22 SQ. FT
BALCONY
 AREA = 6.20 SQ. M.
 66.74 SQ. FT.

1
 SK3.06
 1 : 50

DAAS DESIGN AND ARCHITECTURE STUDIO	ROSSLAND SENIORS RESIDENCE	Drawing title 3 BEDROOM UNITS	Drawing number SK3.06
	1/30/2020 1:44:15 PM	Scale 1 : 50	


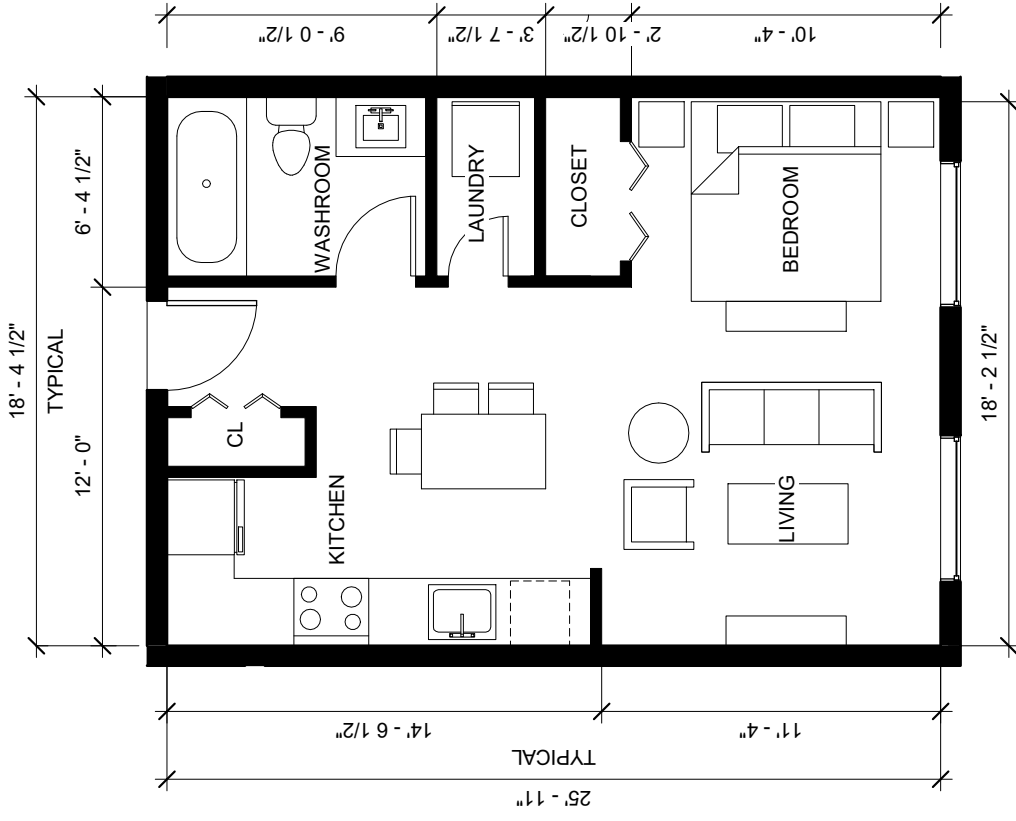

GUEST SUITE

AREA = 47.64 SQ. M.
512.80 SQ. FT

1
SK3.07 1 : 50



Drawing title
GUEST SUITE LAYOUT
1/30/2020 1:44:15 PM

Drawing number
SK3.07
Scale
1 : 50

ROSSLAND SENIORS RESIDENCE

DAAS
DESIGN AND ARCHITECTURE STUDIO